

1 MR 4 12

I hereby Certify that I have this day surveyed and located the lot in town of San Buenaventura owned by E Franz being part of lot 4 Block 59 as laid down on the official map of said town made by H. Howard Thompson and more particularly described as follows to wit: commencing at the South East corner of said Block 59 and running thence along West line of Oak St, North 150 feet - thence at right angles West 75 feet - thence at right angles South 150 feet to the North line of East Main St, thence along same East 75 feet to place of beginning - being 75 feet front on East Main St, by 150 feet deep on Oak St.


Attest

Ed. J. Hare

Town Surveyor

San Buenaventura

June 13th 1877

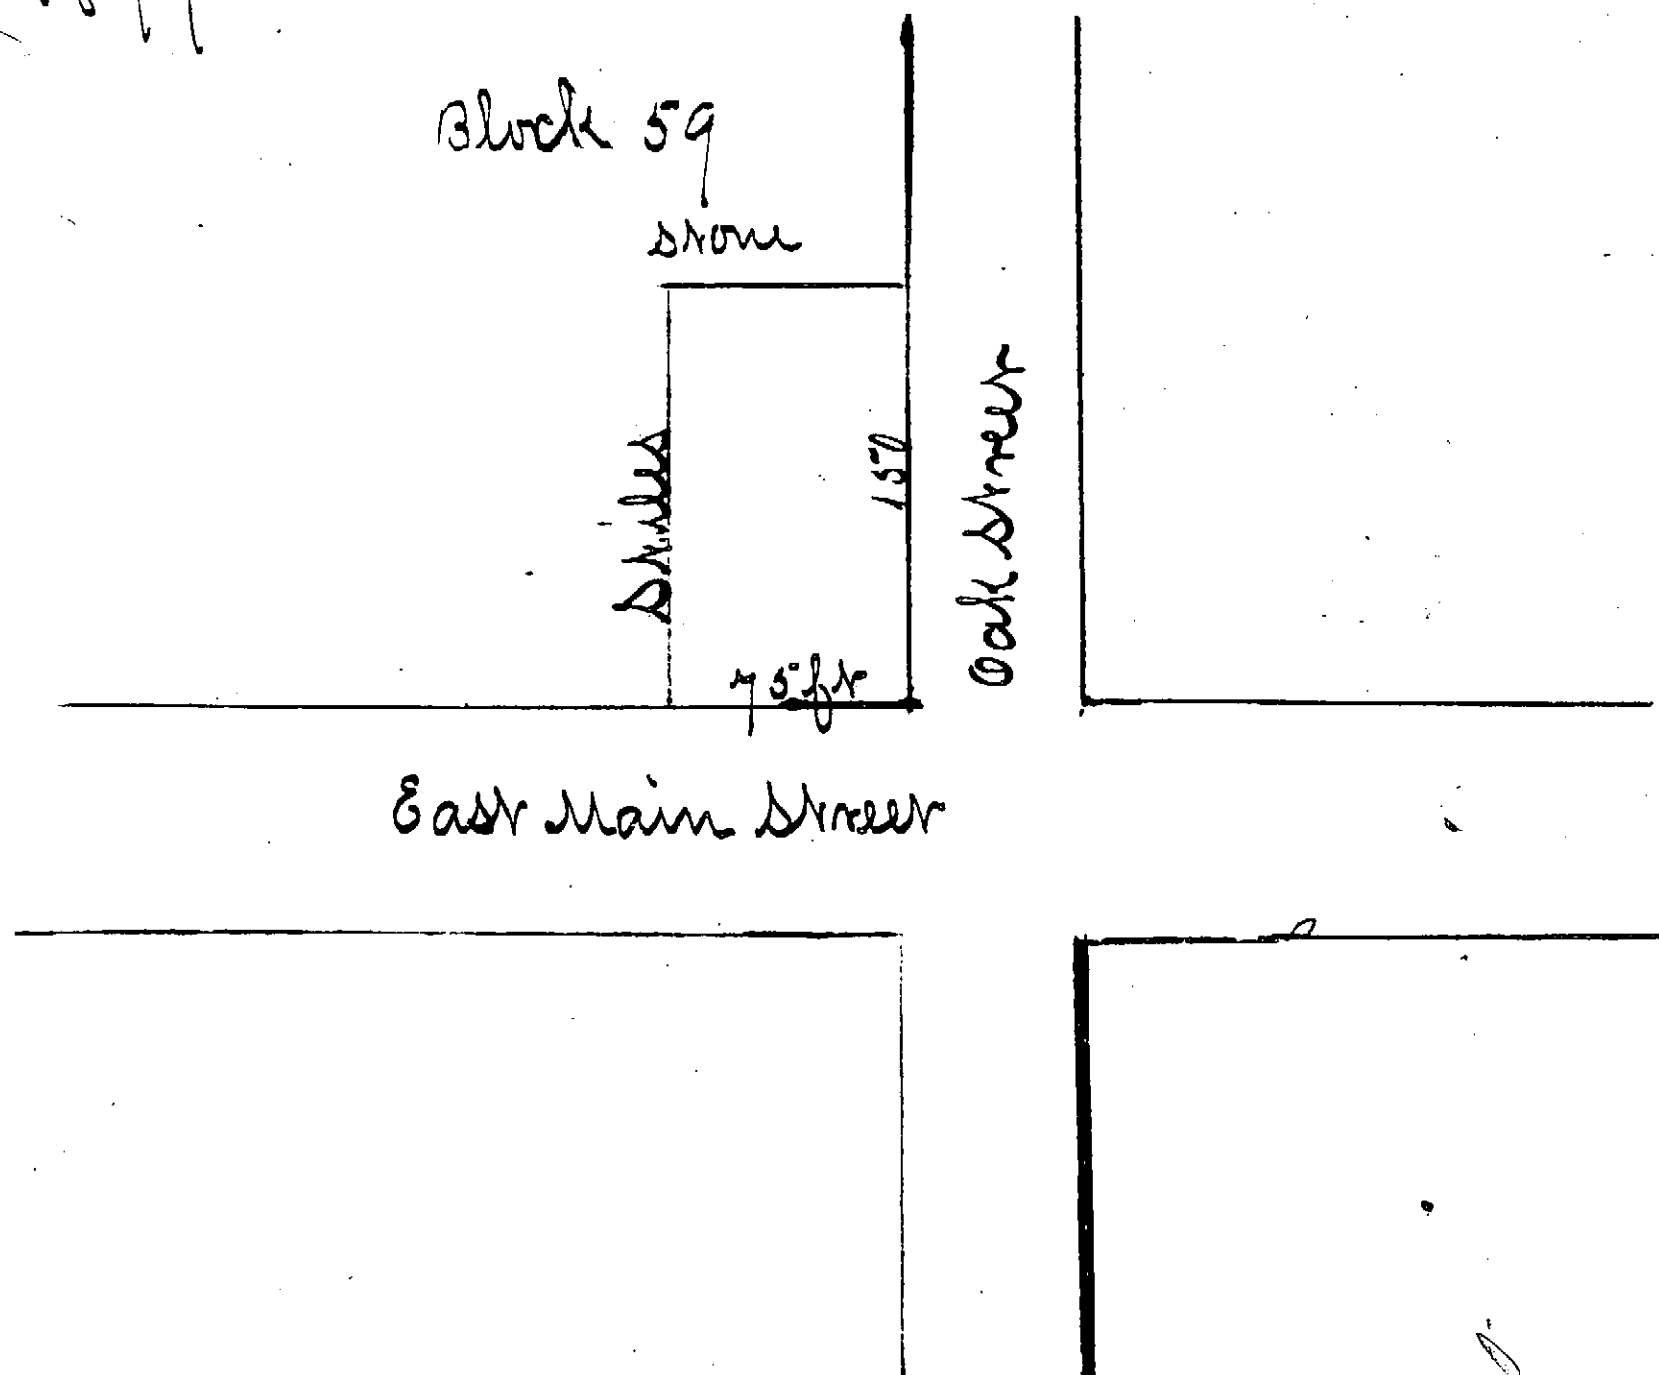

Recorded at the request of E. Franz June 22<sup>d</sup> 1877 at  
10 a.m.

L. J. Eastin

Recorder

By W. H. Smith Deputy